


# HSPAS 20/1000


## Box Profile Metal Liner Panel • Colour Side Down

We recommend using 0.7mm thickness for roofing and laying away from the prevailing wind to reduce water capillary action.

Minimum Roof Pitch 4 degrees.  
Guidance for fixings are manufacturers recommendations only. Images and diagrams are for illustrative purposes only.

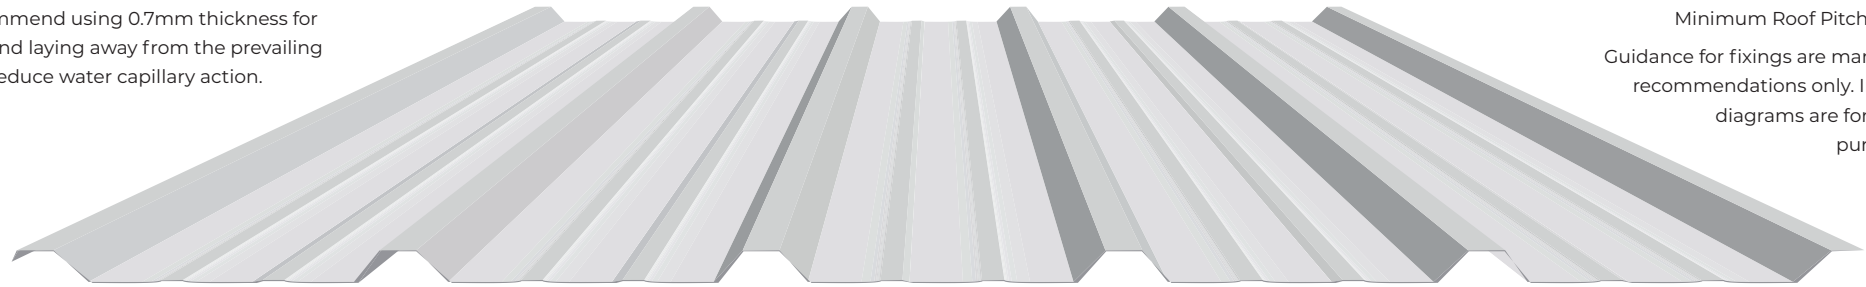

Colour side faces downwards

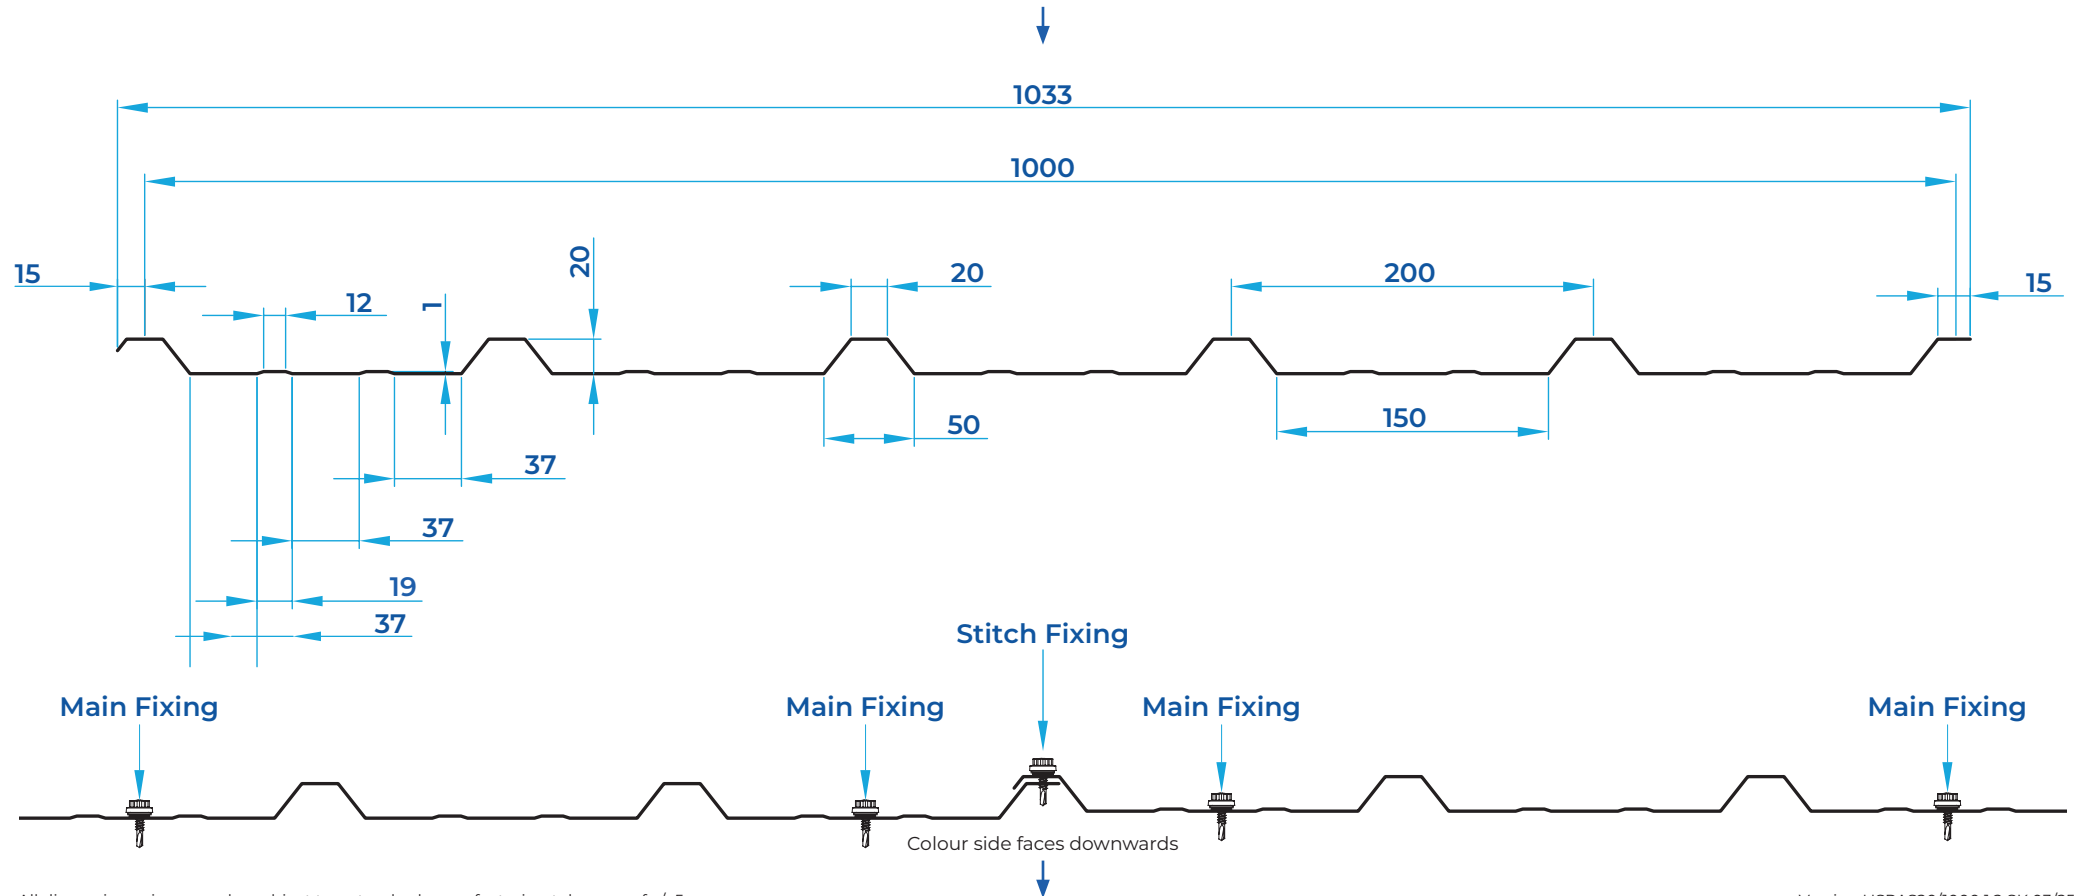

All dimensions given may be subject to a standard manufacturing tolerance of +/- 5mm

Version HSPAS20/1000 1.2 SK 03/25