


HSPAS 32/1000

Box Profile Metal Sheet • Walkable Liner


We recommend using 0.7mm thickness for roofing and laying away from the prevailing wind to reduce water capillary action.

Direction of lay can be both ways, depending upon common wind direction.

Minimum Roof Pitch 4 degrees.
Guidance for fixings are manufacturers recommendations only. Images and diagrams are for illustrative purposes only.

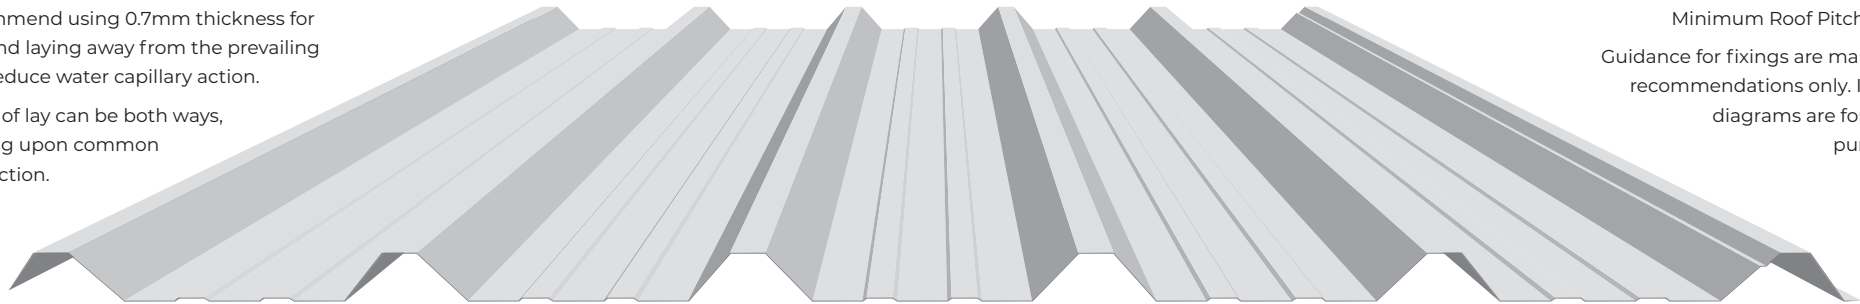

Colour side faces downwards

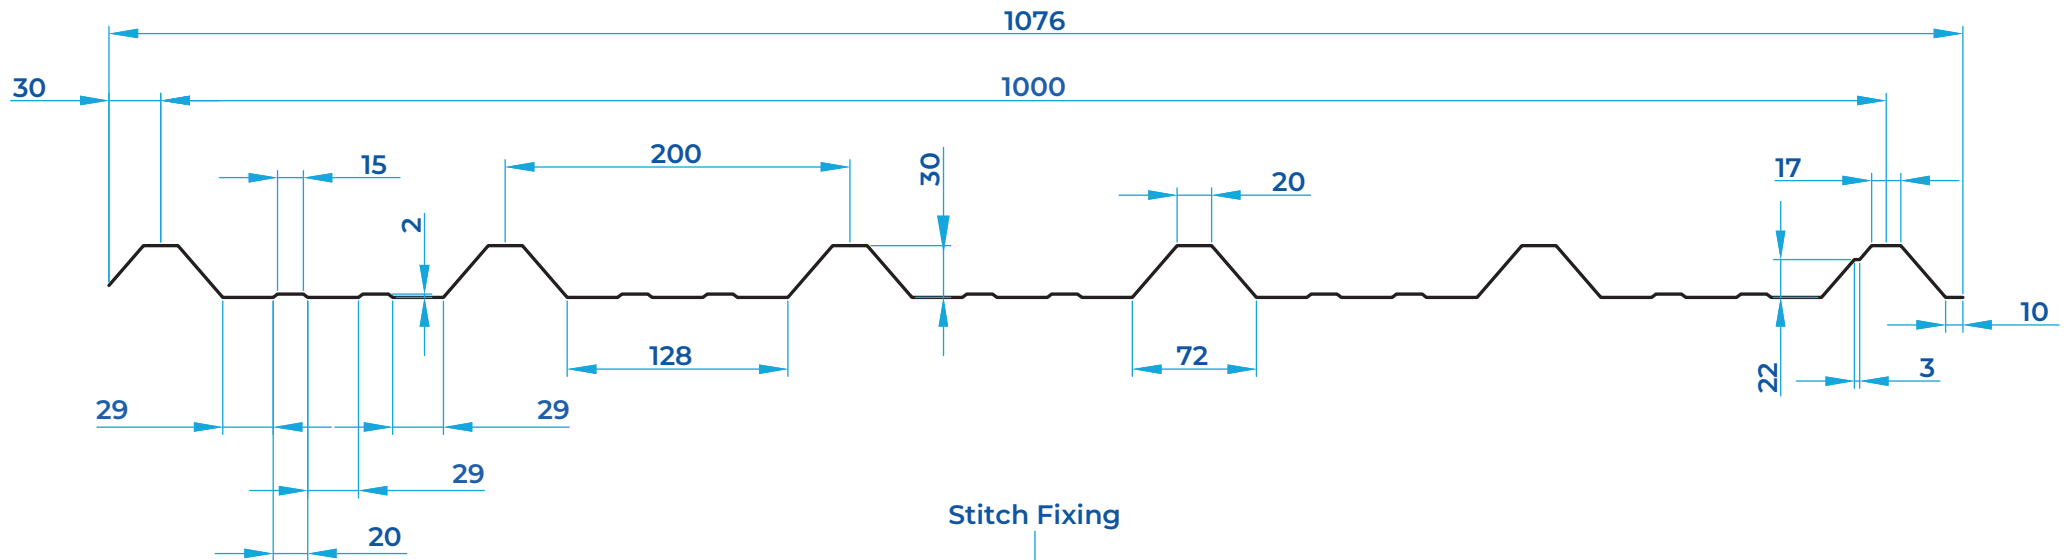

Stitch Fixing



Main Fixing



Main Fixing



Main Fixing



Main Fixing



Colour side faces downwards



All dimensions given may be subject to a standard manufacturing tolerance of +/- 5mm

Version HSPAS32/1000 1.3 SK 12/25